



# Hydrogen for public transport system in Vilnius

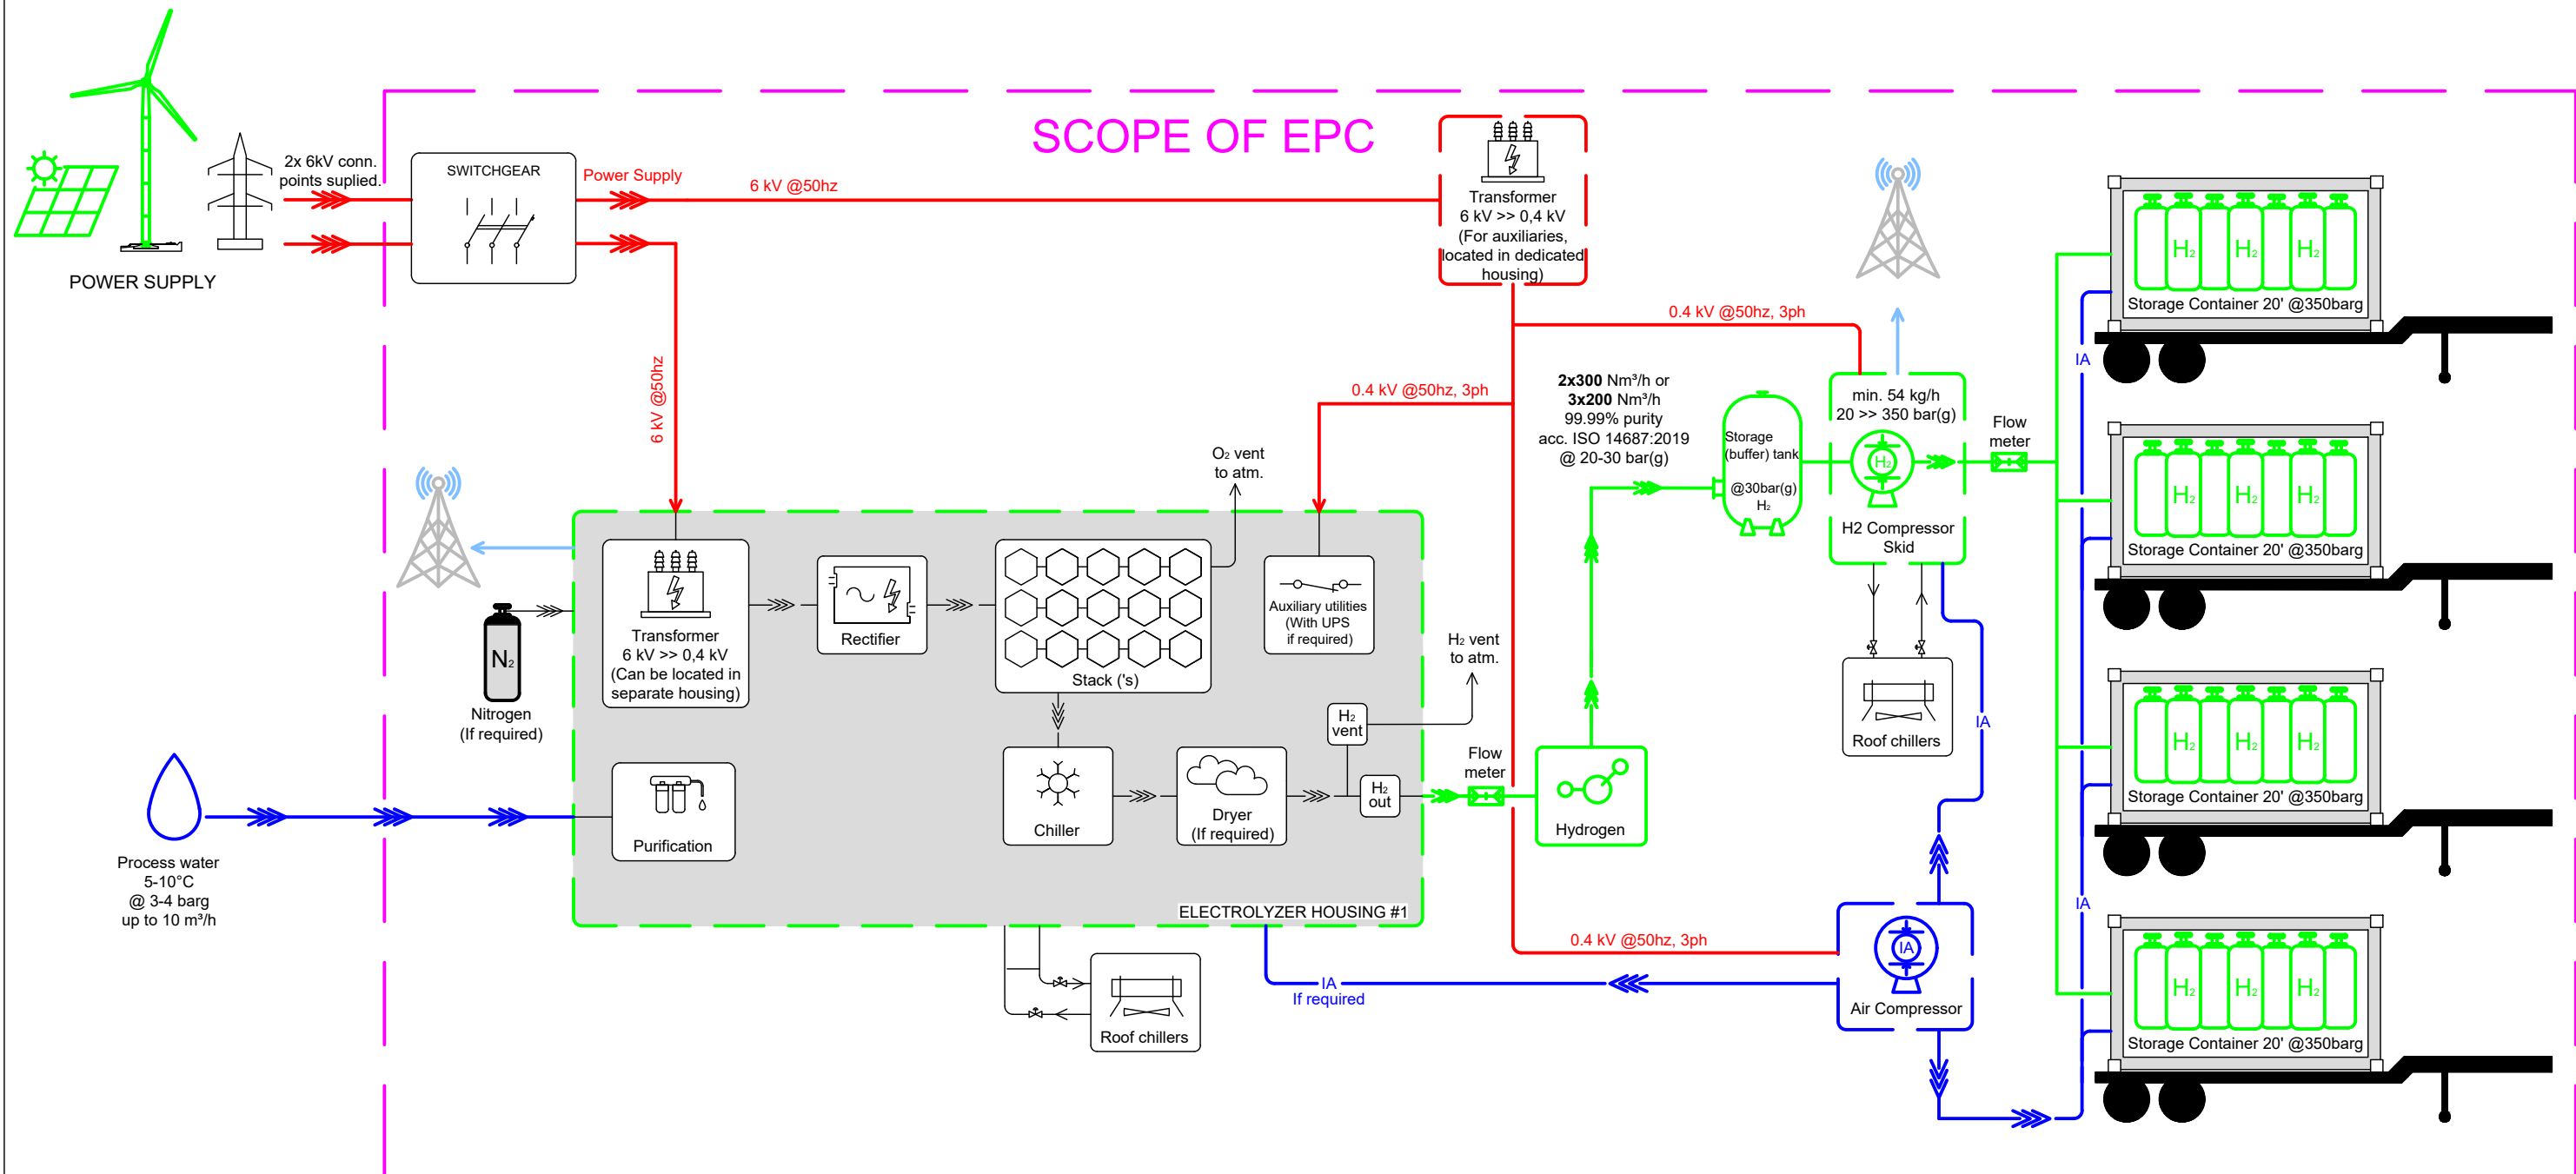

LT	 Elektrinės g. 2 LT-03150 Vilnius www.chc.lt			3MW HYDROGEN STATION PRINCIPAL SCHEME			
	Pareigos	V. Pavardė	Parašas	E2 Hydrogen plant	Data	Lapas	Lapų
					2024-4-18	1	1

\*Scheme, all parameters and setup is only preliminary and exemplary. Final scheme to be issued by designer for approval by Customer during design stage.